


SCHNEIDER HOUSE PARKING LOT

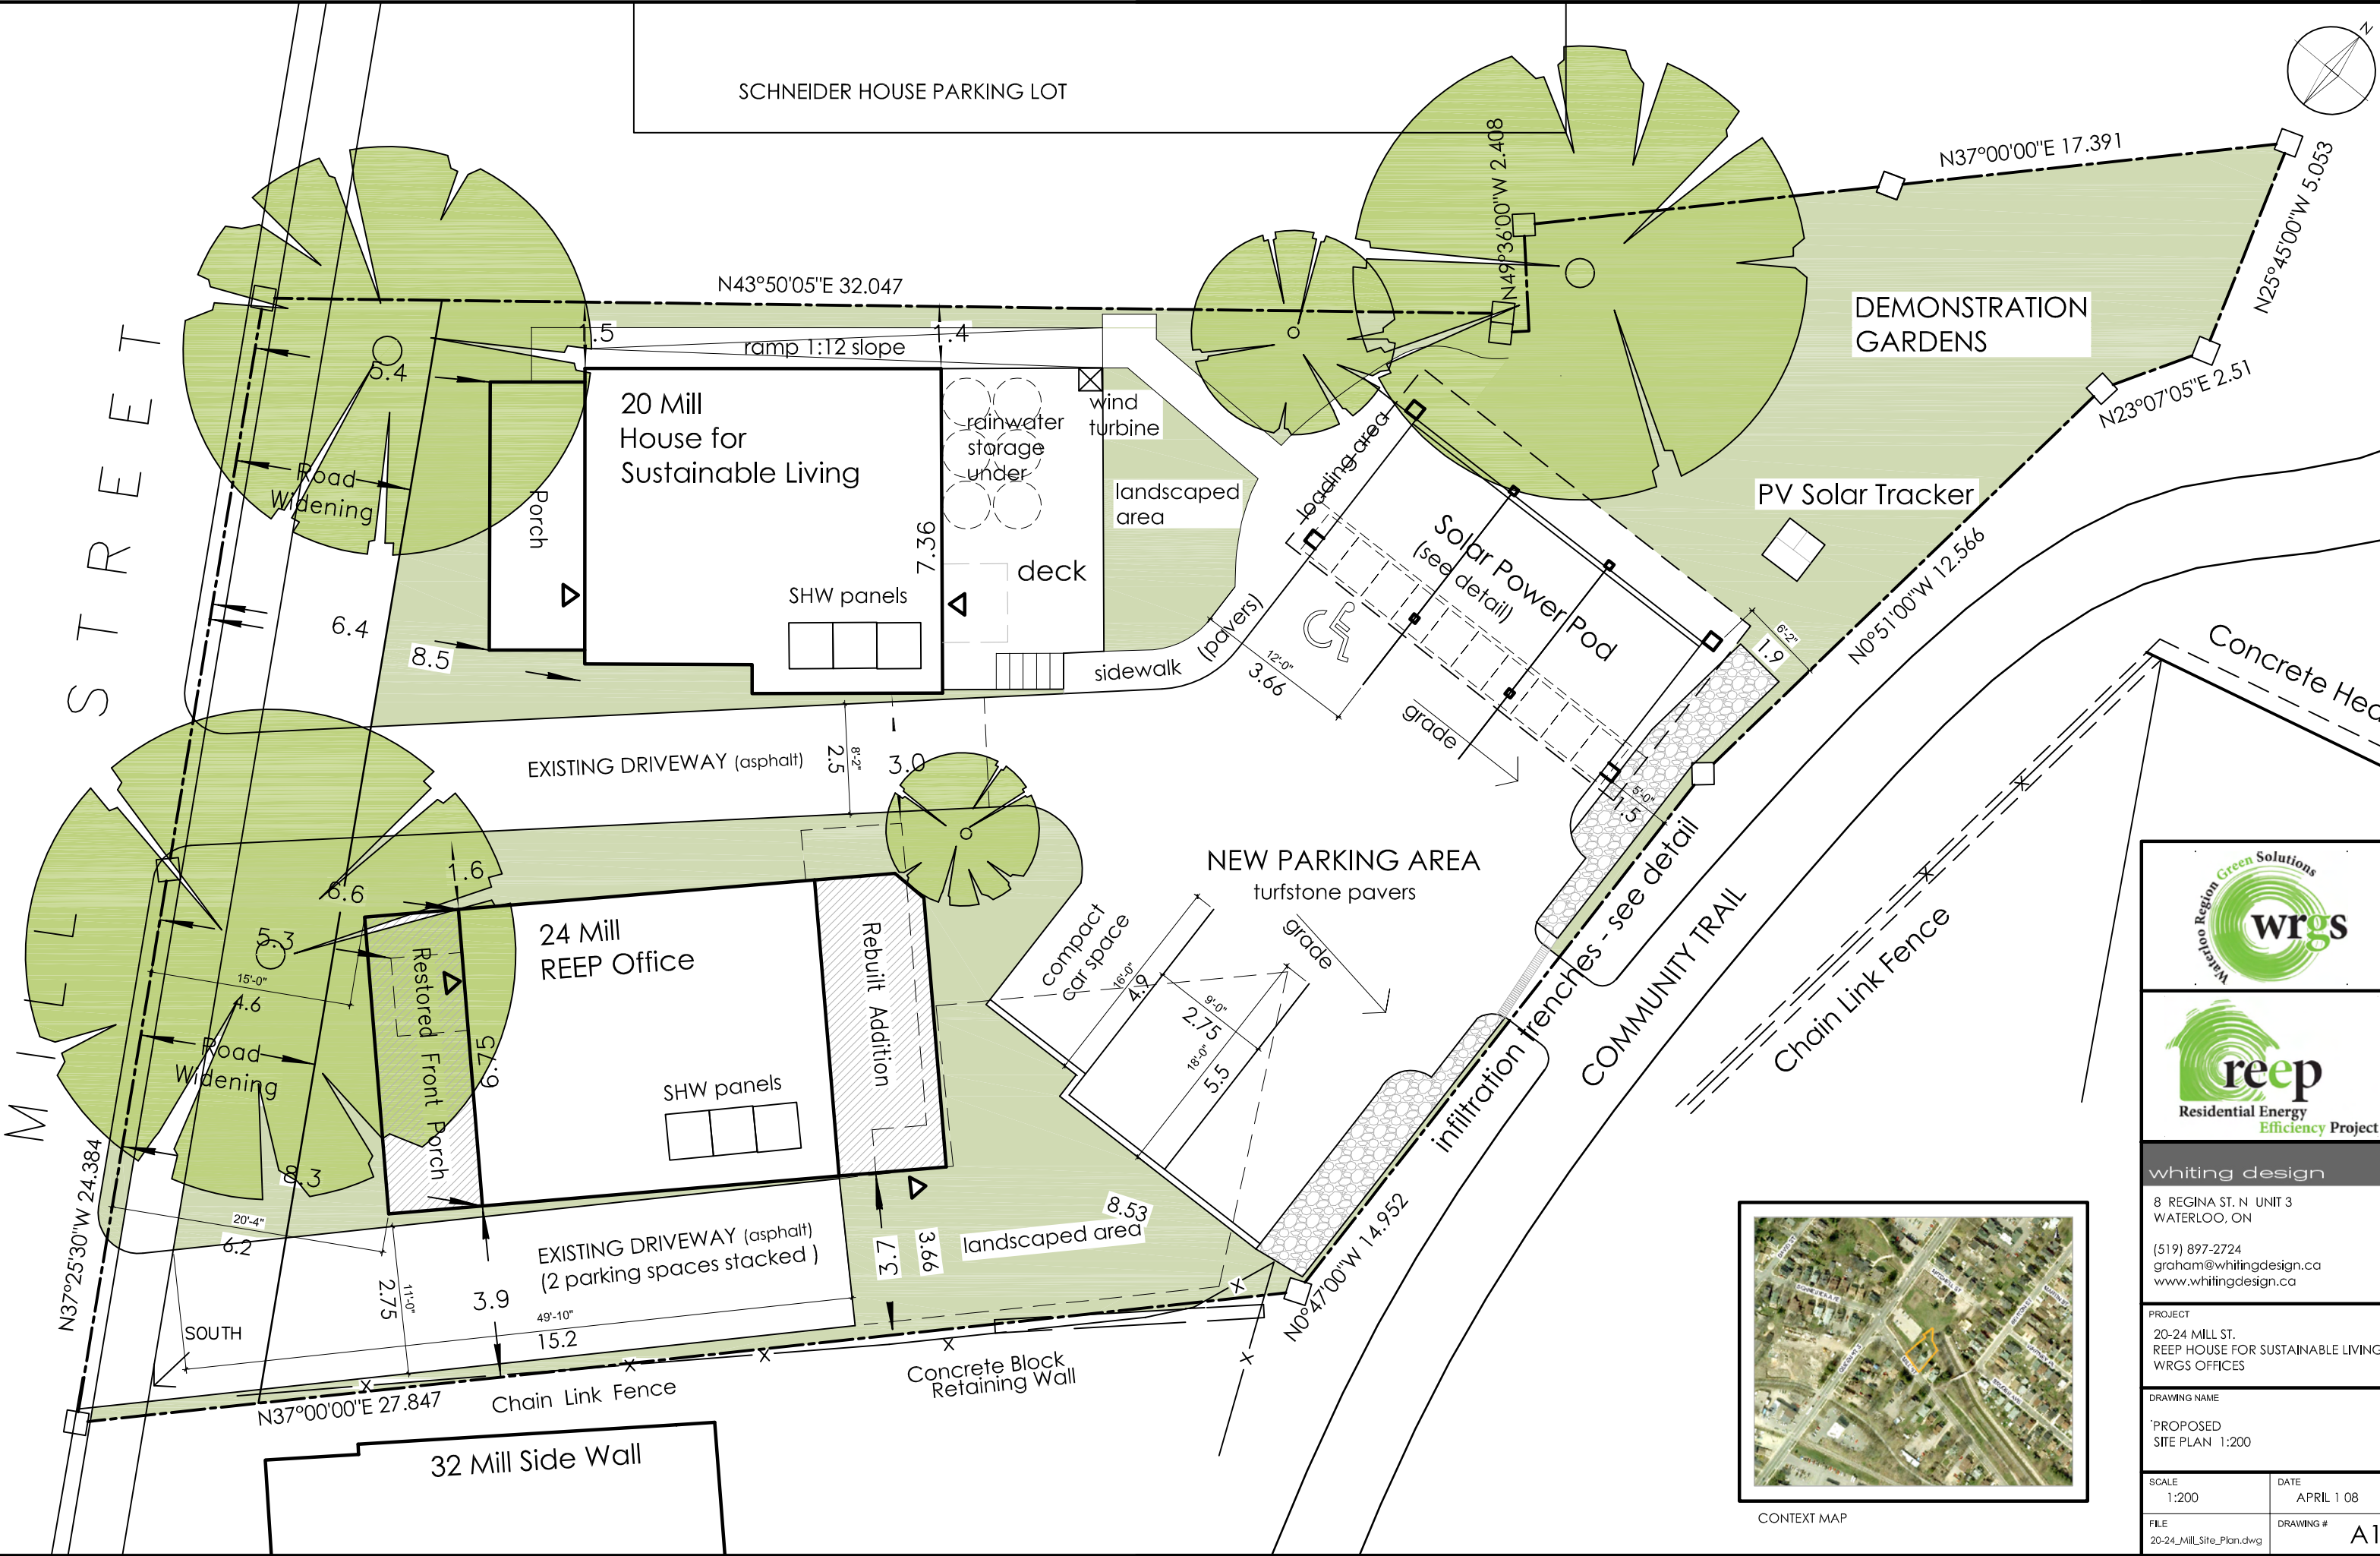

DEMONSTRATION GARDENS

PV Solar Tracker

Solar Power Pod (see detail)

NEW PARKING AREA
turfstone pavers

infiltration trenches - see detail
COMMUNITY TRAIL

Chain Link Fence

Concrete Head

M I L L S T R E E T

M I L L S T R E E T

32 Mill Side Wall



whiting design

8 REGINA ST. N UNIT 3
WATERLOO, ON

(519) 897-2724
graham@whitingdesign.ca
www.whitingdesign.ca

PROJECT
20-24 MILL ST.
REEP HOUSE FOR SUSTAINABLE LIVING
WRGS OFFICES

DRAWING NAME
'PROPOSED
SITE PLAN 1:200

SCALE 1:200	DATE APRIL 1 08
FILE 20-24_MIL_Site_Plan.dwg	DRAWING # A1



CONTEXT MAP