


EXISTING BASEMENT / EXTERIOR WALL SECTION

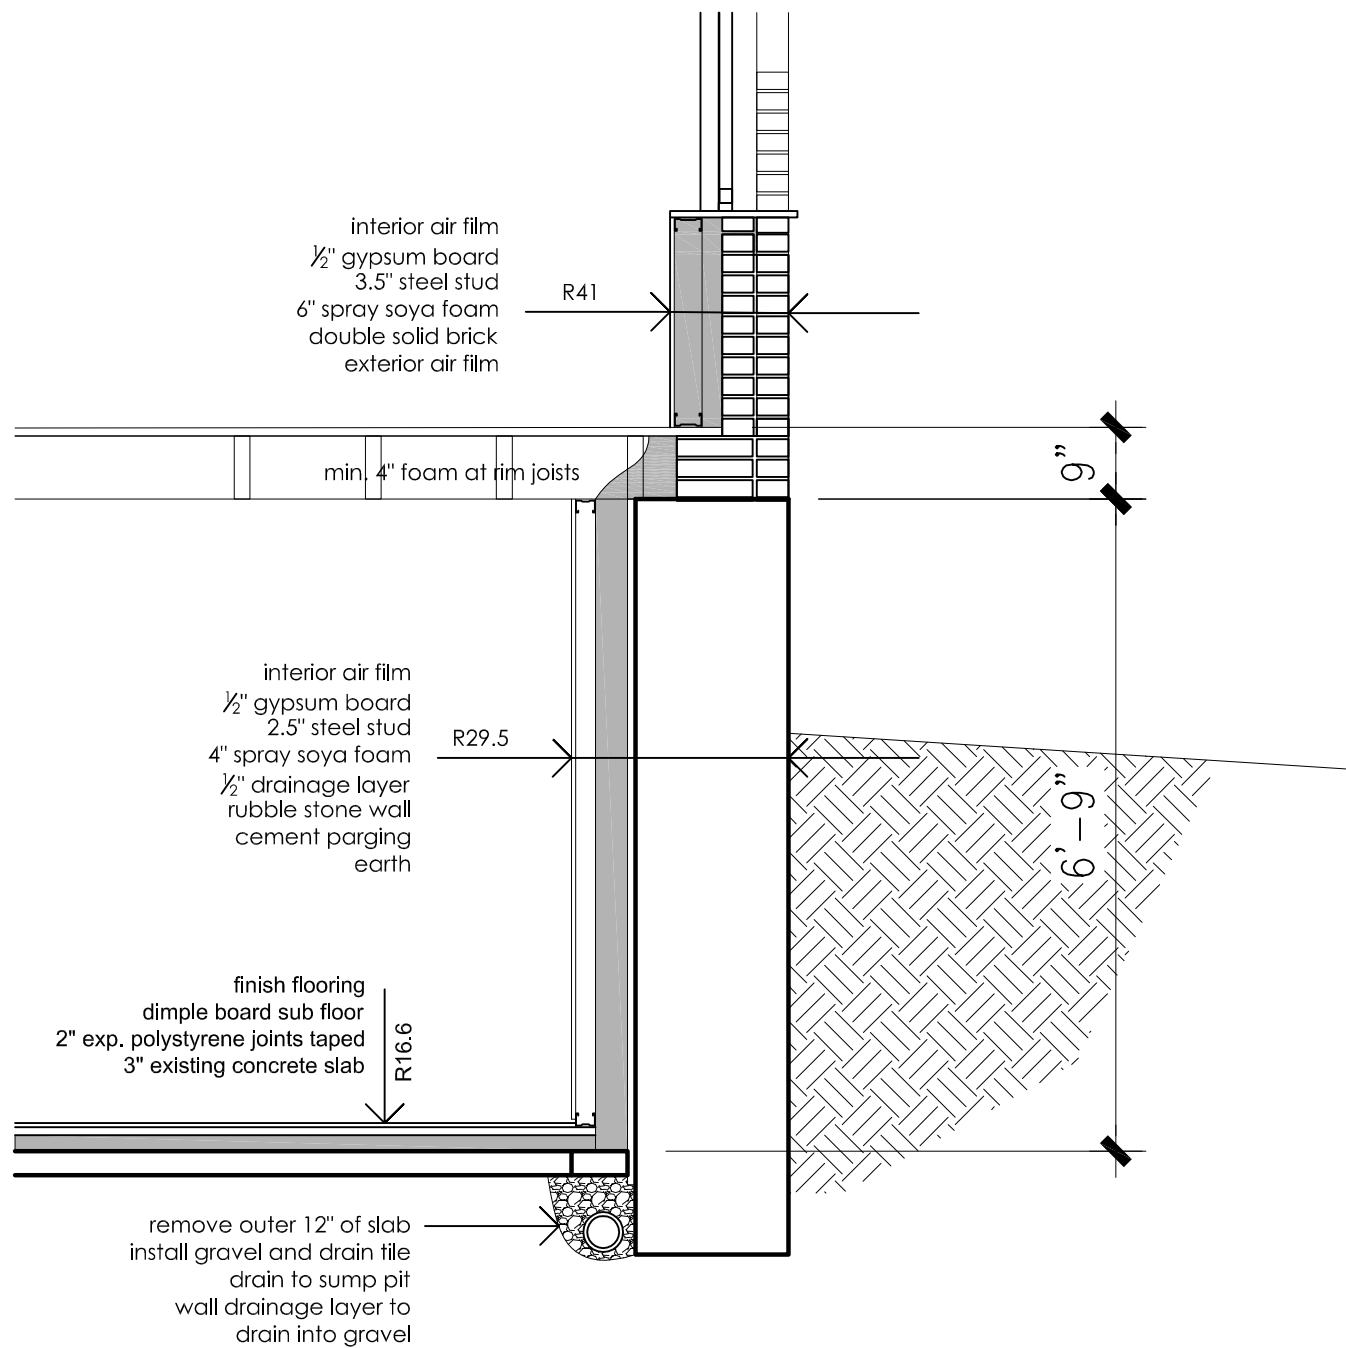

PROPOSED BASEMENT / EXTERIOR WALL SECTION

	
	
whiting design 8 REGINA ST. N. UNIT 3 WATERLOO, ON (519) 897-2724 graham@whitingdesign.ca www.whitingdesign.ca	
PROJECT 20 MILL ST.	
DRAWING NAME WALL SECTION	
SCALE	DATE
1/2"=1'-0"	MAY 26 08
FILE	DRAWING #
24_Mill.dwg	A7